




GROUND FLOOR PLAN GIA 858 m²

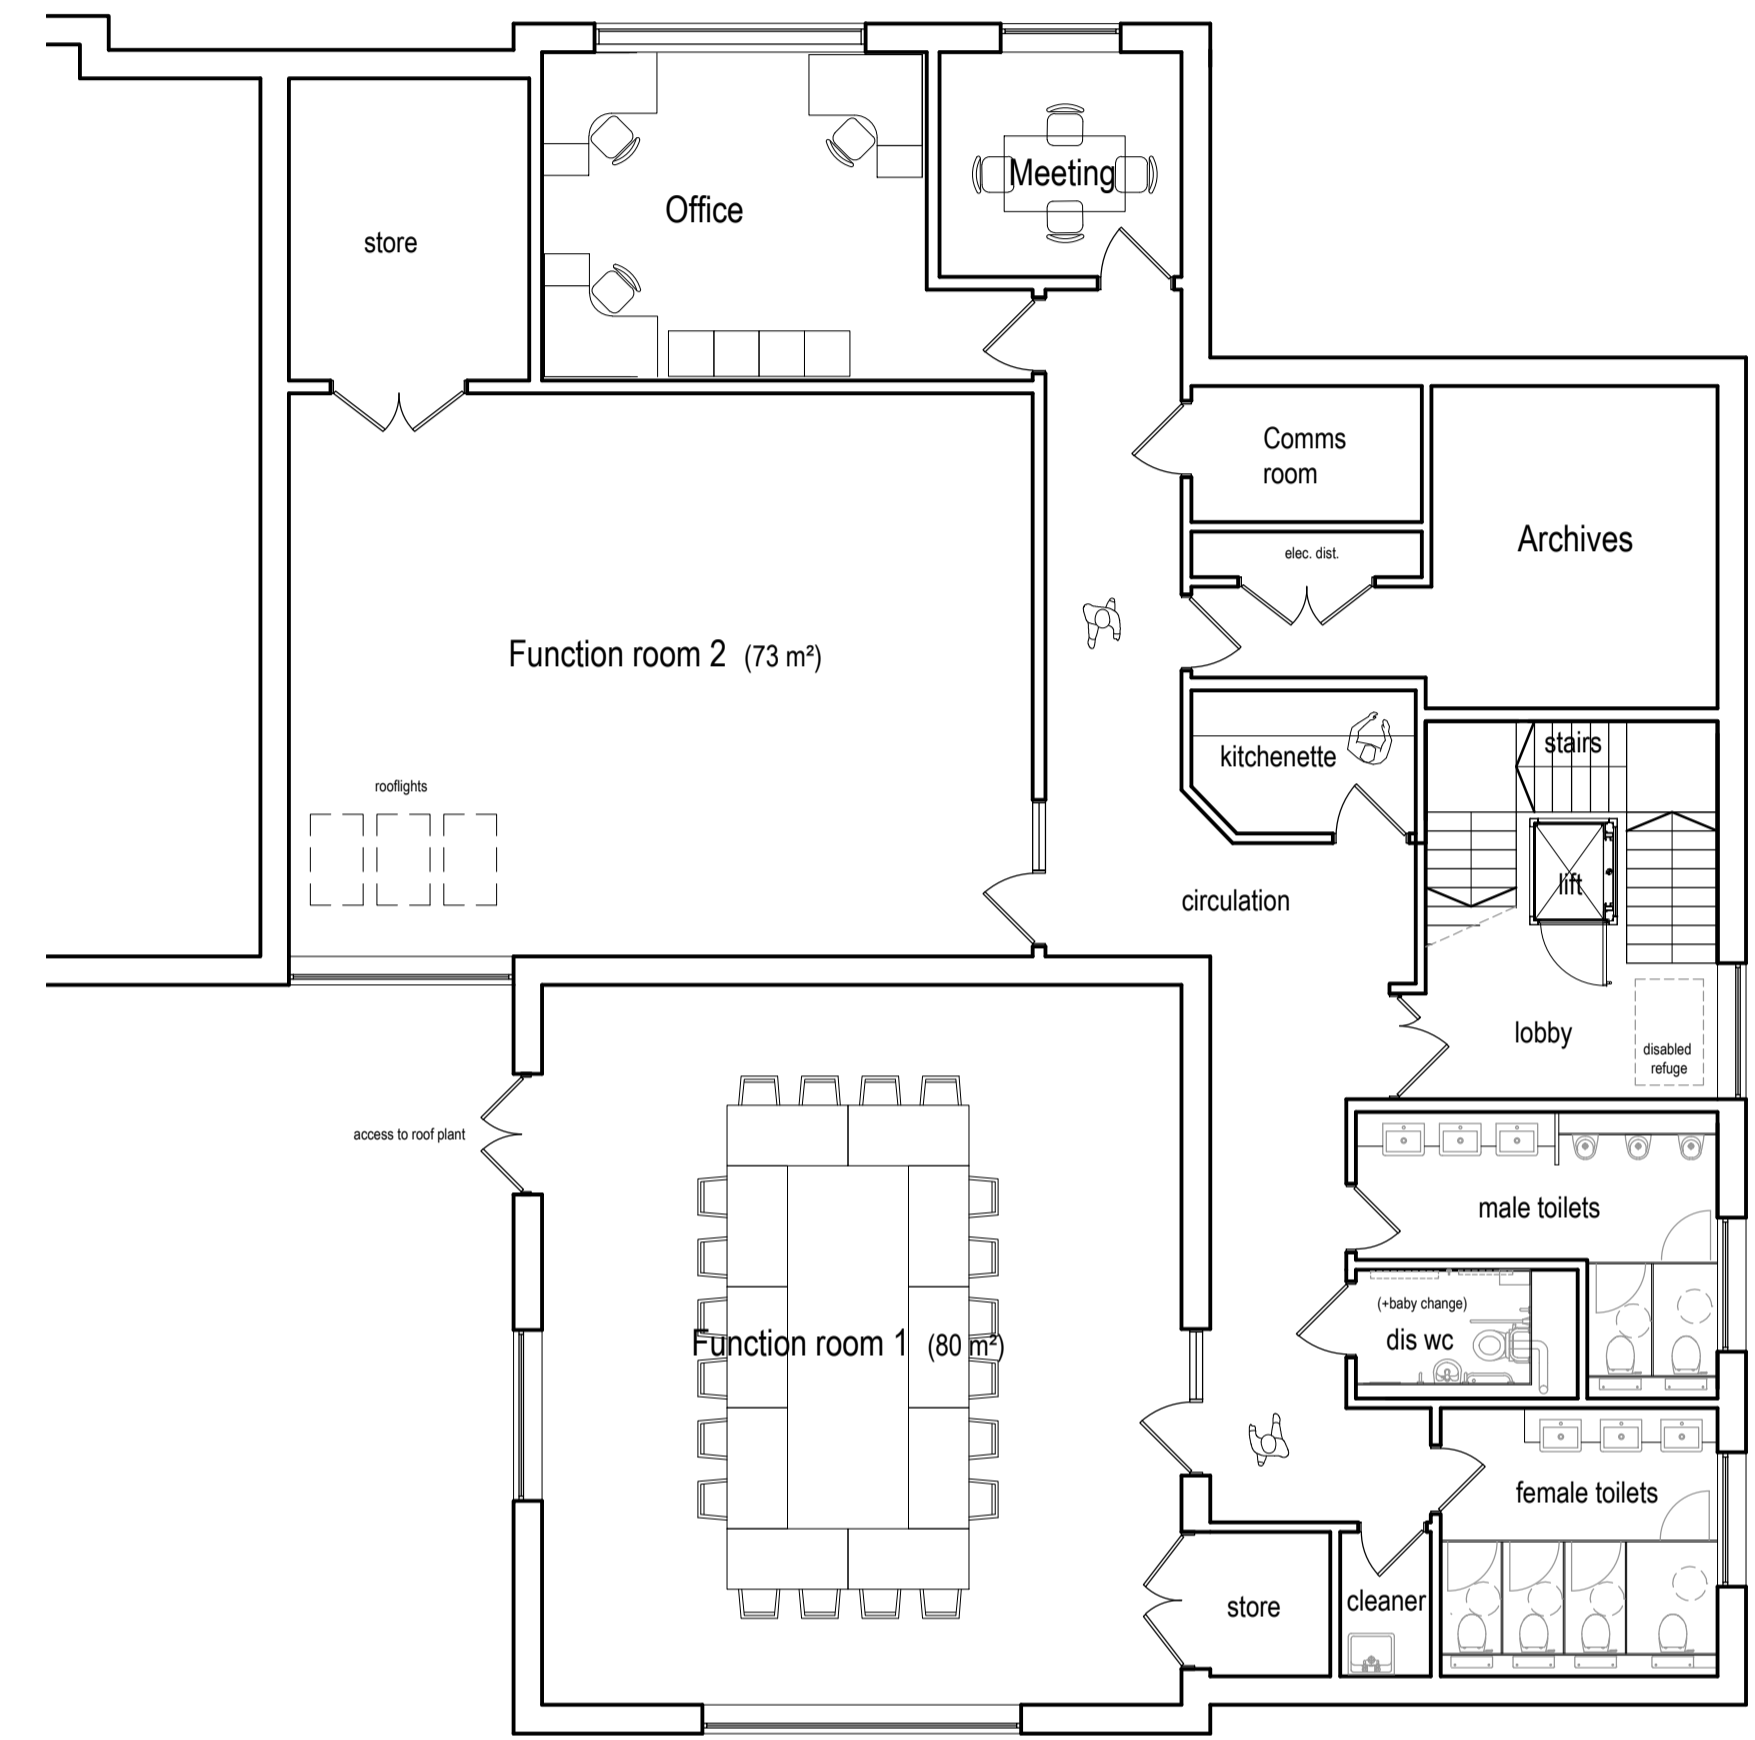

FIRST FLOOR PLAN GIA 345m²

0 2.5m 5m SCALE 1:100

P7: Stair layout altered. 19.10.15 PW  
 P6: Revised following DTM 30.09.2015. 05.10.15 PW  
 P5: Revised following meeting with Planning Officer 25.09.2015. 29.09.15 PW  
 P4: Plans revised following comments. 22.09.15 PW  
 P3: Plans revised following DTM. 17.09.15 PW  
 P2: More updates following DTM. 13.08.15 OB  
 P1: FIRST ISSUE 10.08.15 OB

**php architects**

The Old Rectory Rectory Lane Milton Malsor  
 NORTHAMPTON NN7 3AQ  
 t: +44 (0)1604 858916 f: +44 (0)1604 859123  
 www.peter-haddon.com

COMMUNITY CENTRE AND LIBRARY  
 MOULTON PARISH COUNCIL  
 SANDY HILL LANE MOULTON

Issue Purpose: PLANNING  
 Drawn by: OB Checked by: PW  
 Scale @ A1: 1:100 Date: AUGUST 2015

PROPOSED GROUND AND FIRST FLOOR PLANS

CAD ref: 4181 10 Dwg no.: 4181/100 Rev: P7

Copyright reserved. Dimensions to be checked on site. Discrepancies to be reported before proceeding