



Section B-B

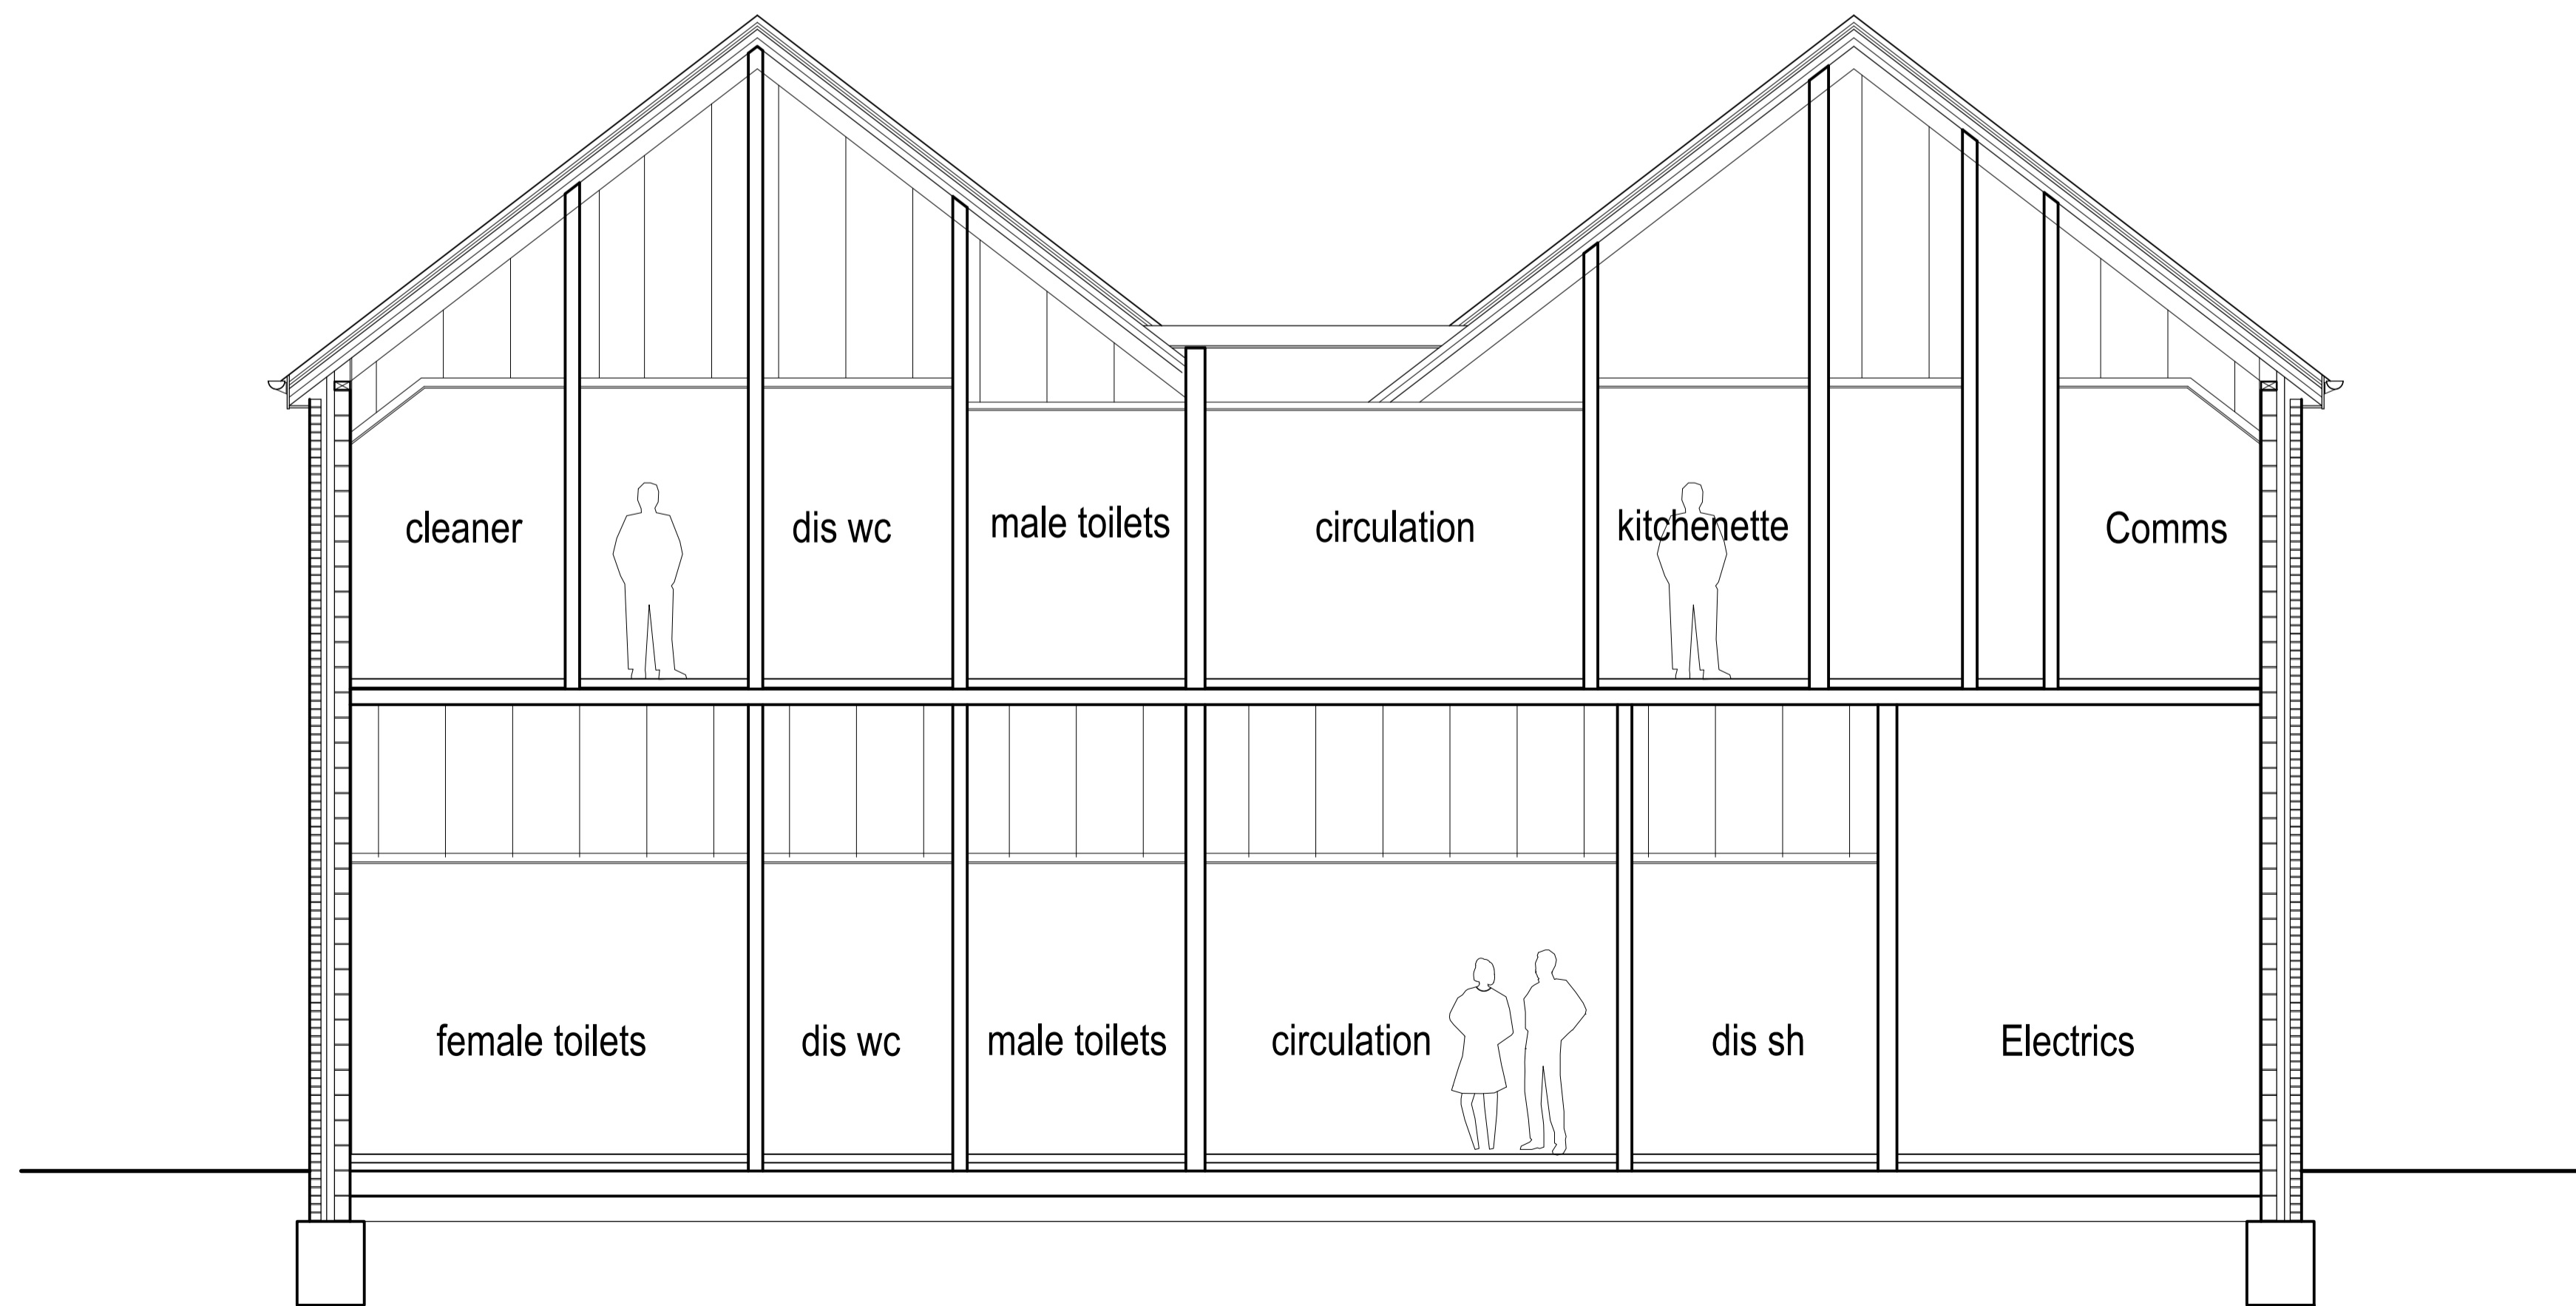

Section C-C

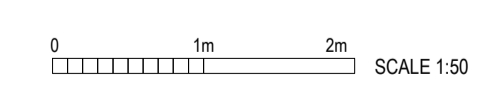

P3: Floor to floor height altered. 19.10.15 PW
 P2: Updated to current design. 09.10.15 OB
 P1: FIRST ISSUE 10.08.15/08
 Rev Date/Checked

php architects

The Old Rectory Rectory Lane Milton Malson
 N O R T H A M P T O N N H 7 3 A Q
 t: +44 (0)1604 858916 f: +44 (0)1604 859123
 www.peter-haddon.com



COMMUNITY CENTRE AND LIBRARY
 MOULTON PARISH COUNCIL
 SANDY HILL LANE MOULTON

Issue Purpose: **PLANNING**
 Drawn by: OB Checked by: PW
 Scale @ A1: 1:50 Date: AUGUST 2015

GA SECTIONS - SHEET 2

CAD ref: 4181 11
 Drawg no.: **4181/401**
 Rev: **P3**

Copyright reserved. Dimensions to be checked on site. Discrepancies to be reported before proceeding